



NOTE:  
CONTRACTOR TO CHECK AND VERIFY ALL  
DIMENSIONS, LEVELS, AND ANGLES ON SITE  
BEFORE COMMENCING.

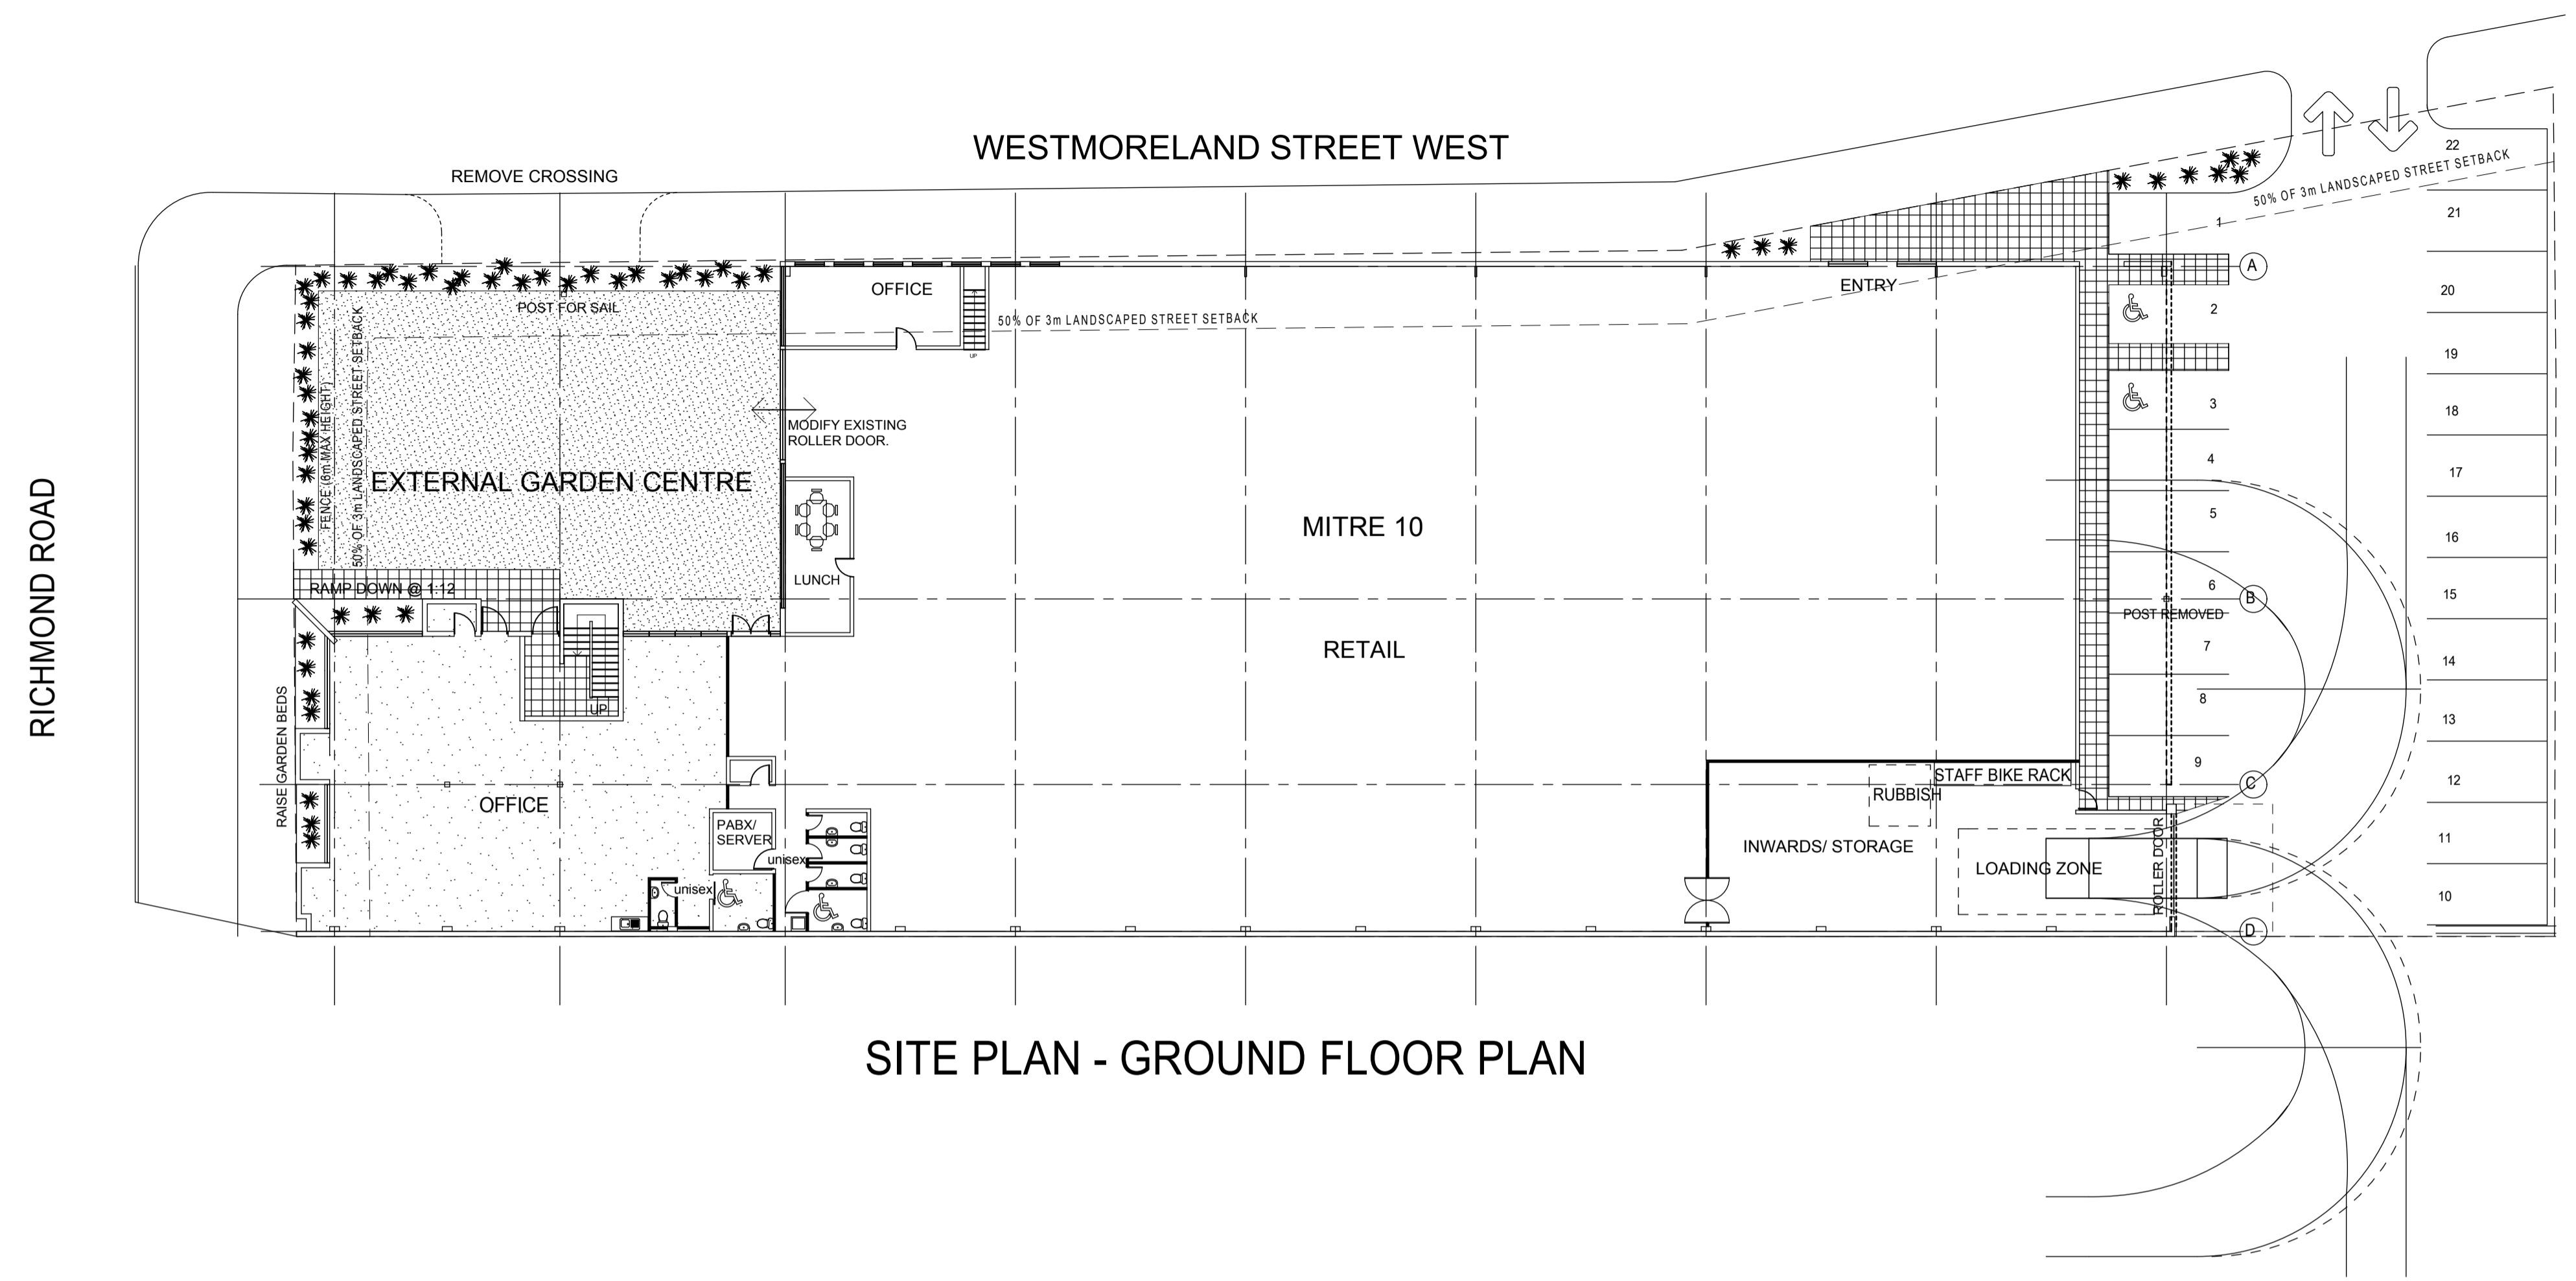

SITE PLAN - GROUND FLOOR PLAN

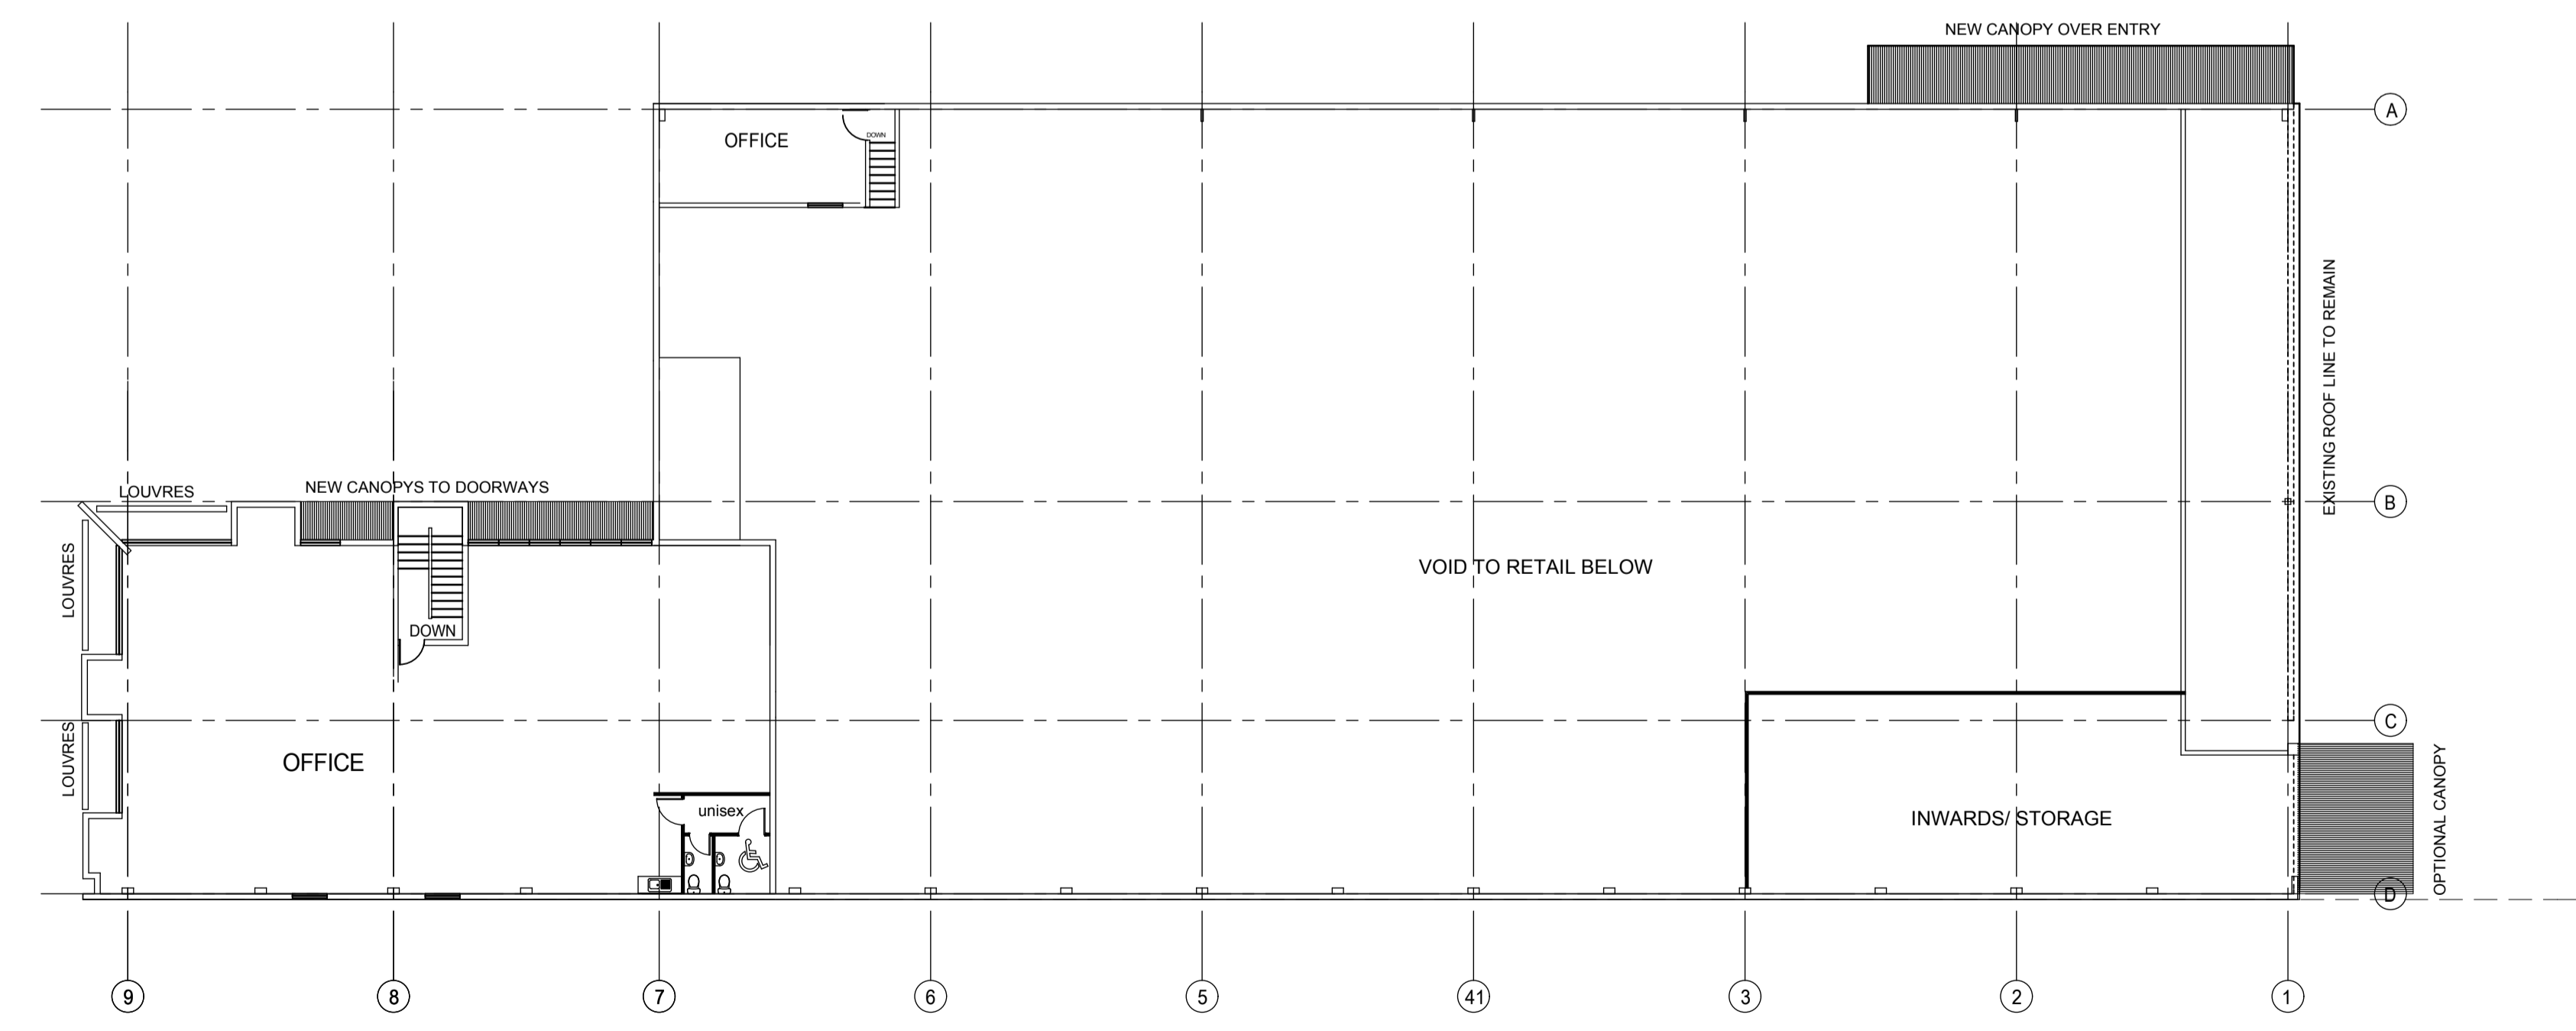

FIRST FLOOR

D	11/06	Preliminary
C	9/06	Preliminary
B	30/04	Preliminary
A	04/04	Preliminary

ISSUE	DATE	DESCRIPTION
-------	------	-------------



**AVERY TEAM ARCHITECTURE LTD**  
Unit 101, Zone 23 Edwin St, Mt Eden,  
PH: (09) 638 4449 P.O. BOX 37701, Parnell,  
AUCKLAND, NEW ZEALAND  
e-mail: studio@averyarchitects.co.nz  
website at http://www.averyarchitects.co.nz  
ASSOCIATED OFFICES:  
WAIKATO, TARANAKI, HAWKE'S BAY, WELLINGTON,  
CANTERBURY, WEST COAST, OTAGO  
CONSULTANTS

PROJECT  
**Proposed Commercial Development  
for APGL.**  
272 Richmond Rd,  
Grey Lynn.

TITLE  
**Ground Floor Plan  
First Floor Plan**

DRAWN DM  
SCALE 1:200 @ A1  
JOB NO. SHEET NO. ISSUE  
**3505 PD101 D**

COPYRIGHT  
The copyright of these drawings and all parts thereof  
remain the property of Avery Team Architecture Ltd.

Preliminary Design