

**PROPOSED FLOOR PLAN**  
Scale 1:100

UNIT A FLOOR PLAN AREA = 601m<sup>2</sup>  
UNIT B FLOOR PLAN AREA = 401m<sup>2</sup>

Rev	Date	Issue	Ch	Change	Int
c	14/02/2020	CONCEPT			PC
b	27/08/2018	CONCEPT			
a	2/08/2018	CONCEPT			

**CREATEUS GROUP**  
Architectural Designers & Consultants  
|| (06) 651 1561 || [www.createusgroup.co.nz](http://www.createusgroup.co.nz) ||


Client  
Warren Ladbroke

Project  
Advanced Property Group  
307 Queen Street Hastings


Drawing  
Proposed Floor Plan

Copyright  
© This drawings was prepared under commission by Createus Group and copyright in the same is owned by Createus Group. Any unauthorised copying or adaptation of the whole or substantial part of the work in two or three dimensions is an infringement of that copyright.


Designer	BM	Job No.	18-239	Sheet No.	102
Drawn	PC	Issue Type	CPT	Sheet Revision	c
Printed Date	20/02/2020				

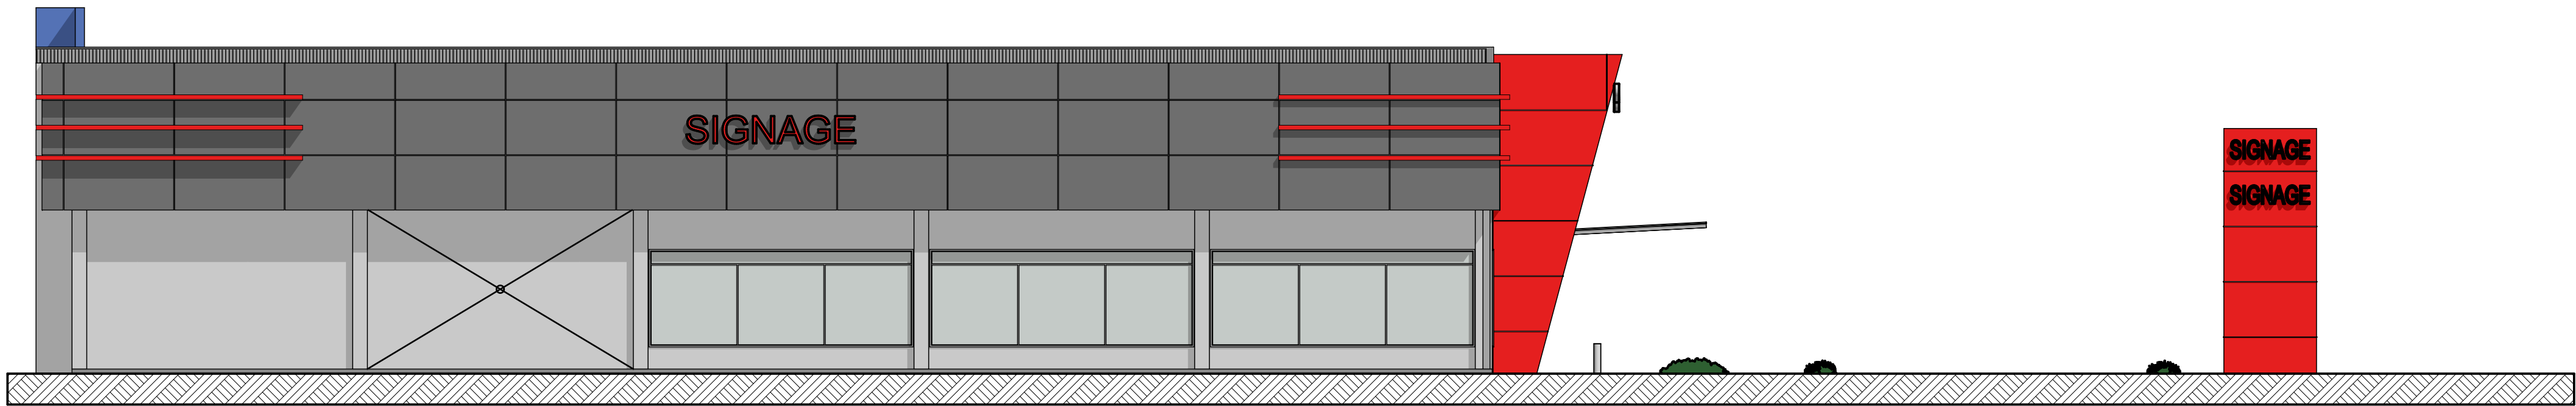

**PROPOSED ELEVATION A**  
Scale 1:100

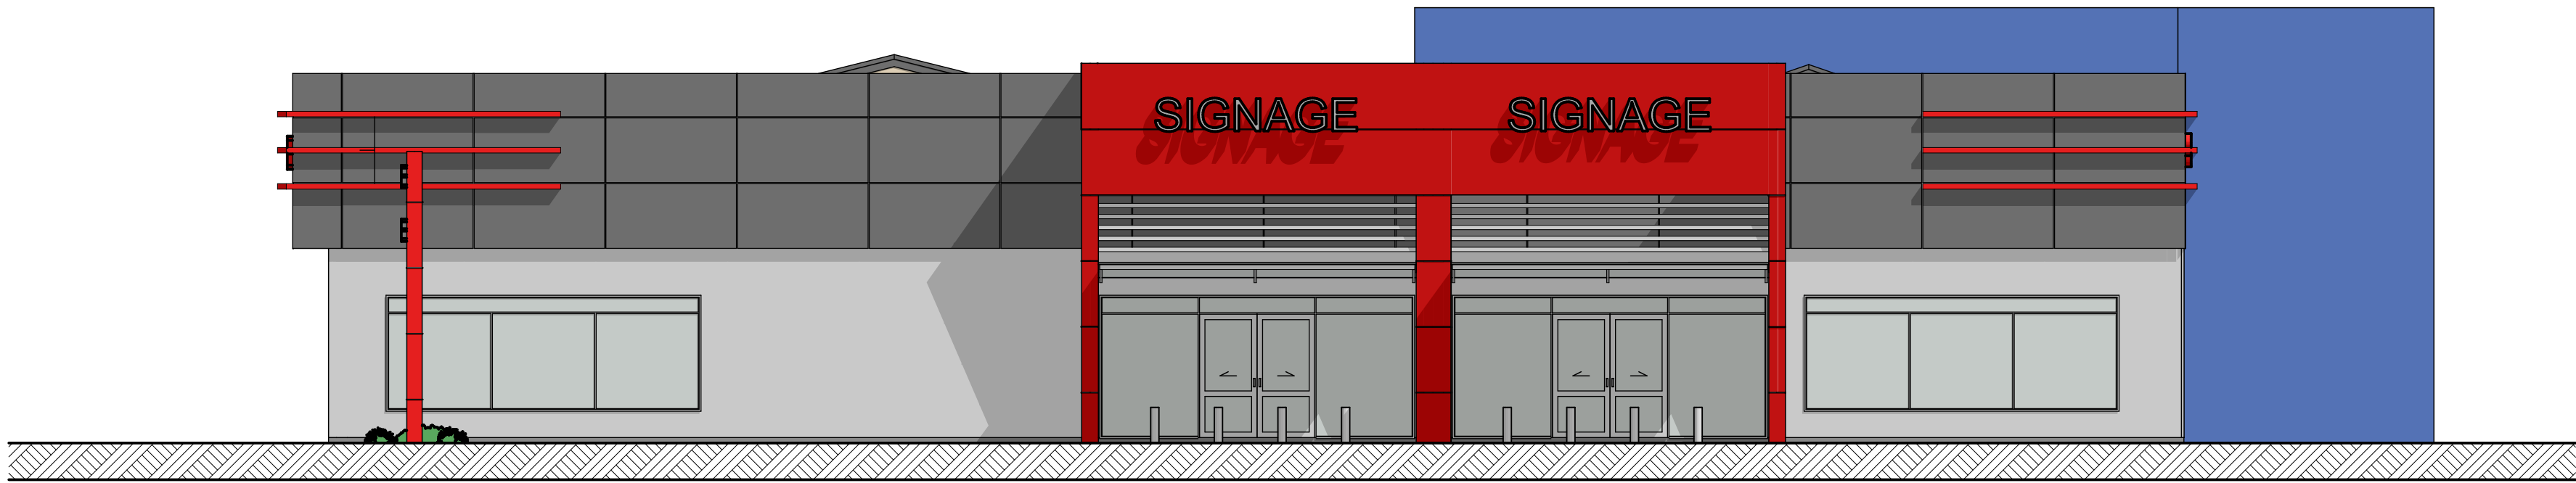

**PROPOSED ELEVATION B**  
Scale 1:100

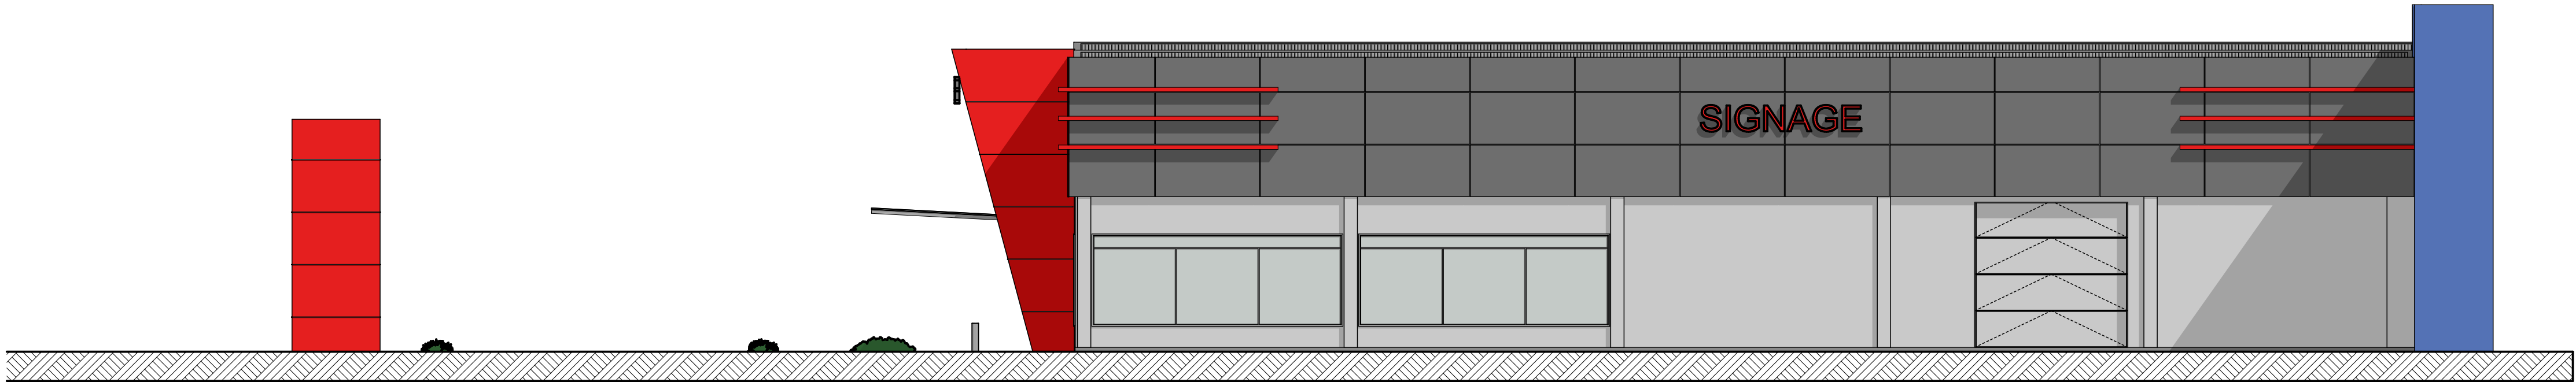

**PROPOSED ELEVATION C**  
Scale 1:100

Rev	Date	Issue	Ch	Change	Int
c	14/02/2020	CONCEPT			PC
b	27/08/2018	CONCEPT			
a	2/08/2018	CONCEPT			



**CREATEUS GROUP**  
Architectural Designers & Consultants  
|| (06) 651 1561 || [www.createusgroup.co.nz](http://www.createusgroup.co.nz) ||

Client  
Warren Ladbrook

Project  
Advanced Property Group  
307 Queen Street Hastings

Drawing  
Proposed Elevation

Designer BM

Job No. 18-239

Sheet No. 103

Drawn PC

Issue Type CPT

Sheet Revision c

Printed Date 20/02/2020

Copyright  
© This drawings was prepared under commission by Createus Group and copyright in the same is owned by Createus Group. Any unauthorised copying or adaptation of the whole or substantial part of the work in two or three dimensions is an infringement of that copyright.

AT Original