


ZONE 4 Industrial

Twyford Road

Avery Associates Team Architects Ltd PO Box 37701, Parnell, Auckland 1151, New Zealand
 t 09 6384449 e www.averyarchitects.co.nz
 The Copyright of these drawings and all parts thereof remain the property of Avery AssociatesTeam Architects Limited

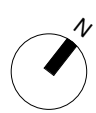

Job No.	Scale (A3):	Sheet no.	
4241	1 : 1000	P1.01	Site Plan


DATE	
15/04/2021	

REVISION

avery associates
teamarchitects

auckland | hamilton | napier | new plymouth
 palmerston north | wellington | christchurch
 greymouth | wanaka | dunedin

TWYFORD ROAD

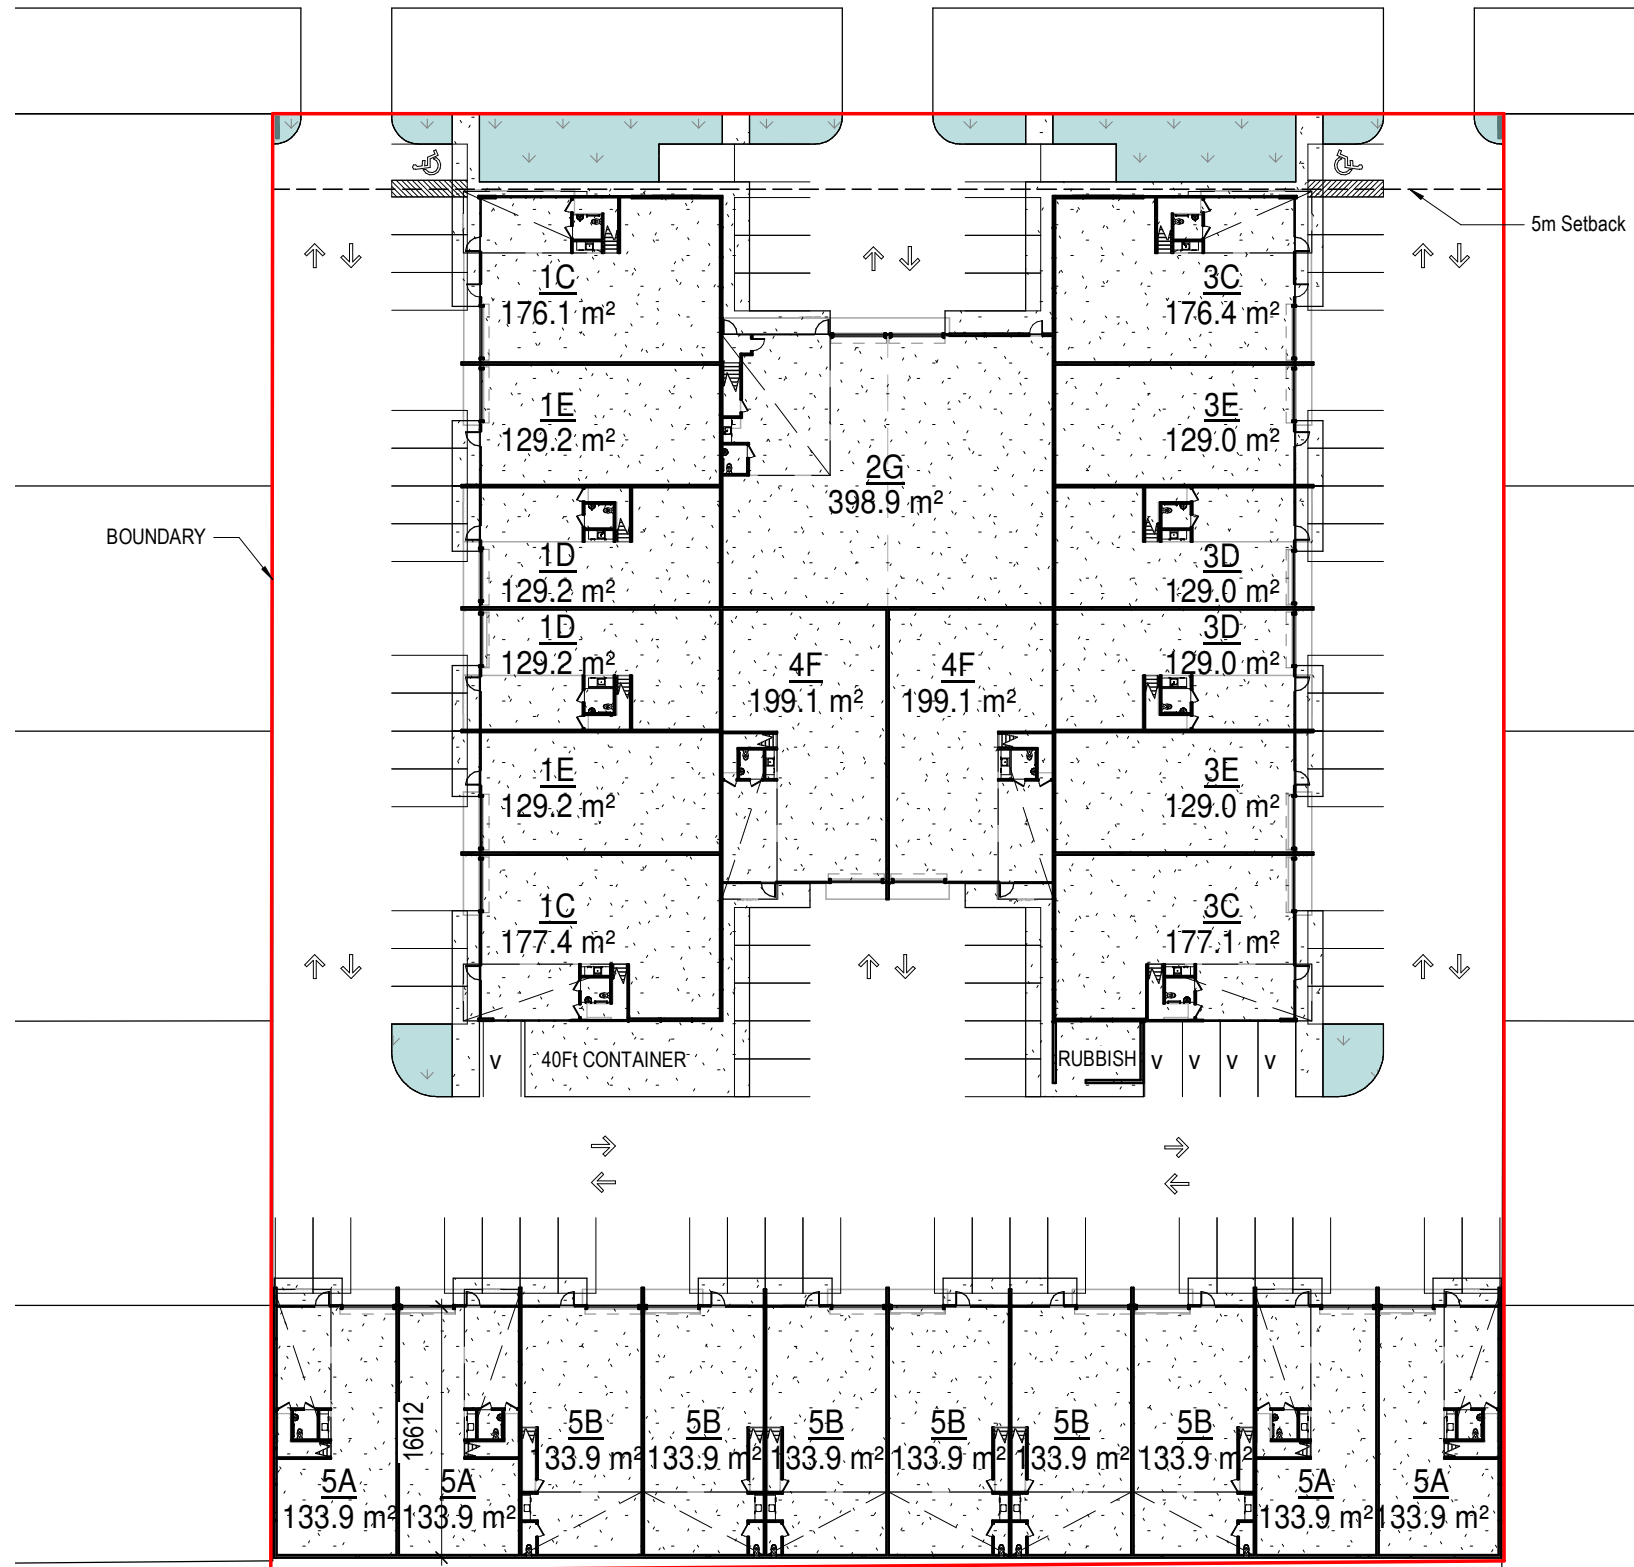

Level 0 Area (GFA)

Comments	Area
Unit A	535.4 m ²
4	535.4 m ²
Unit B	803.1 m ²
6	803.1 m ²
Unit C	706.9 m ²
4	706.9 m ²
Unit D	516.5 m ²
4	516.5 m ²
Unit E	516.5 m ²
4	516.5 m ²
Unit F	398.2 m ²
2	398.2 m ²
Unit G	398.9 m ²
1	398.9 m ²
TOTAL	3875.4 m ²

Level 1 Area (GFA)

Comments	Area
Unit A	140.1 m ²
4	140.1 m ²
Unit B	210.0 m ²
6	210.0 m ²
Unit C	140.0 m ²
4	140.0 m ²
Unit D	140.1 m ²
4	140.1 m ²
Unit F	69.9 m ²
2	69.9 m ²
Unit G	70.0 m ²
1	70.0 m ²
TOTAL	770.0 m ²

Parking Schedule


Block 1	14
Block 2	10
Block 3	14
Block 4	10
Block 5	20
Visitors	7

75

ZONE 4 Industrial

Twyford Road

Avery Associates Team Architects Ltd PO Box 37701, Parnell, Auckland 1151, New Zealand
 t 09 6384449 e www.averyarchitects.co.nz
 The Copyright of these drawings and all parts thereof remain the property of Avery AssociatesTeam Architects Limited


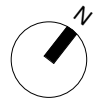


Job No.	Scale (A3):	Sheet no.	
4241	1 : 500	P1.02	L0 Area Plan

DATE	15/04/2021
REVISION	

avery associates
teamarchitects

auckland | hamilton | napier | new plymouth
 palmerston north | wellington | christchurch
 greymouth | wanaka | dunedin

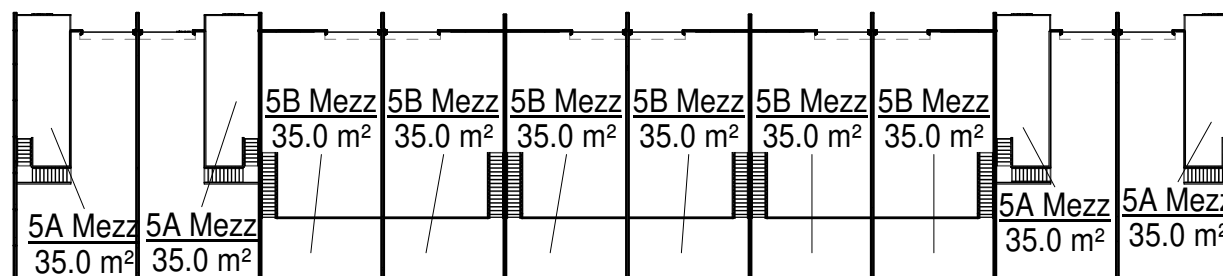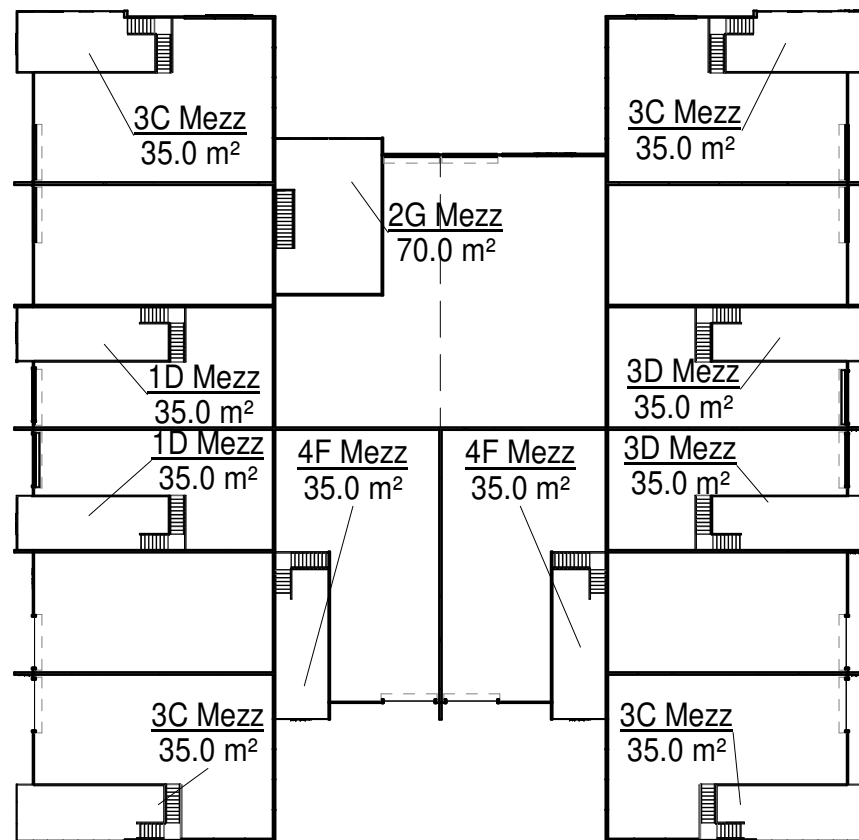

ZONE 4 Industrial

Twyford Road

Avery Associates Team Architects Ltd PO Box 37701, Parnell, Auckland 1151, New Zealand
 t 09 6384449 e www.averyarchitects.co.nz
 The Copyright of these drawings and all parts thereof remain the property of Avery AssociatesTeam Architects Limited



Job No.	Scale (A3):	Sheet no.	
4241	1 : 500	P1.03	L1 Area Plan

DATE
15/04/2021


REVISION

avery associates
teamarchitects

auckland | hamilton | napier | new plymouth
 palmerston north | wellington | christchurch
 greymouth | wanaka | dunedin



1 East Elevation
1 : 250

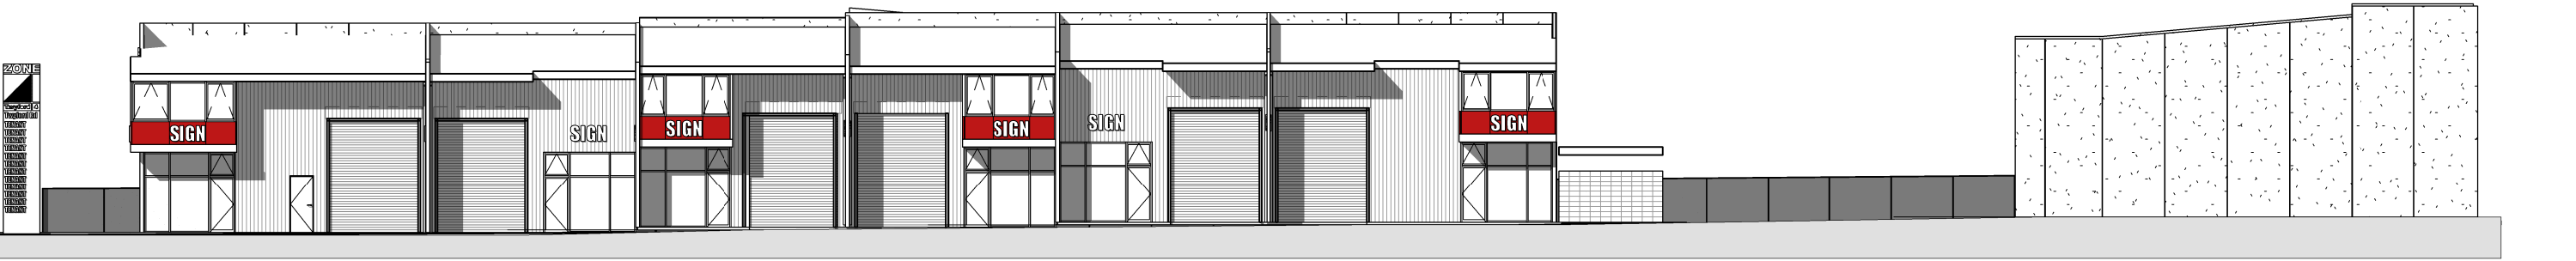

2 West Elevation
1 : 250



3 North Elevation
1 : 250



4 Block 5 Elevation
1 : 250

ZONE 4 Industrial
Twyford Road

Job No.	Scale (A3):	Sheet no.	
4241	1 : 250	P1.04	Elevations


DATE
15/04/2021

avery associates
teamarchitects


Avery Associates Team Architects Ltd PO Box 37701, Parnell, Auckland 1151, New Zealand
t 09 6384449 e www.averyarchitects.co.nz
The Copyright of these drawings and all parts thereof remain the property of Avery AssociatesTeam Architects Limited

REVISION


auckland | hamilton | napier | new plymouth
palmerston north | wellington | christchurch
greymouth | wanaka | dunedin

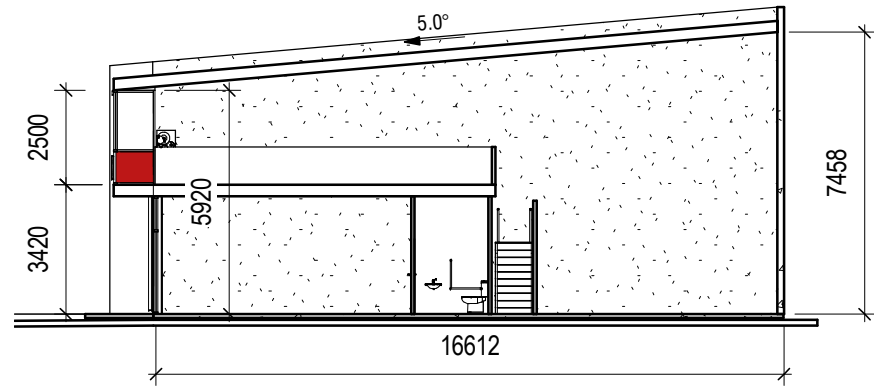


3 Unit Type A
1:200

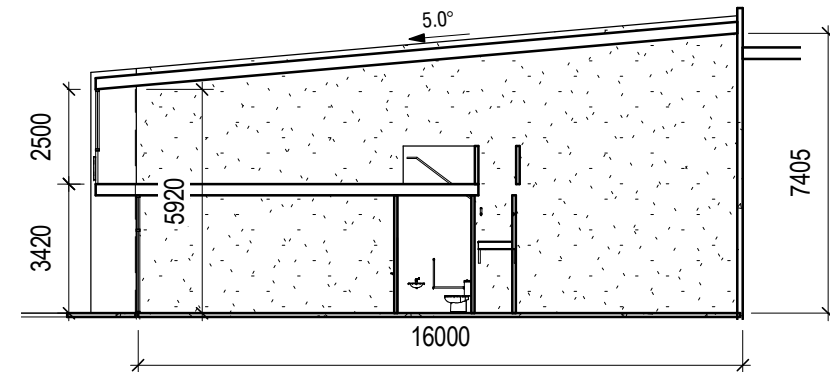

1 Unit Type D
1:200

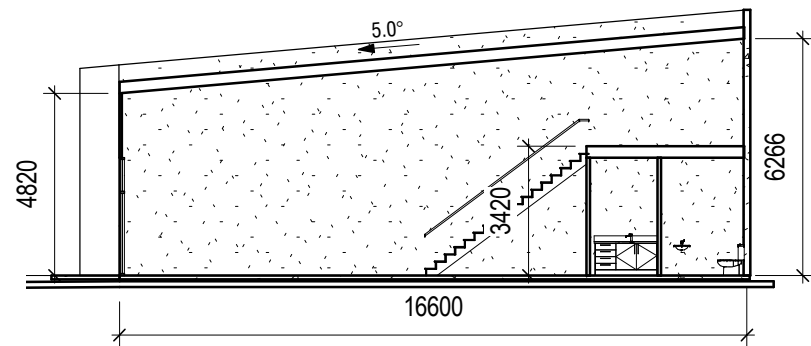

4 Unit Type B
1:200

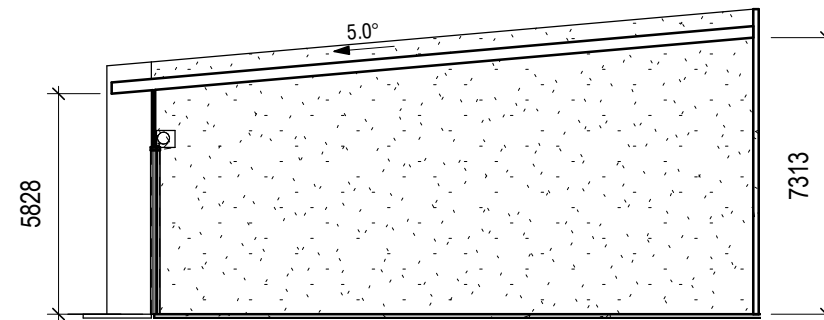

2 Unit Type E
1:200

ZONE 4 Industrial


Twyford Road

Avery Associates Team Architects Ltd PO Box 37701, Parnell, Auckland 1151, New Zealand
t 09 6384449 e www.averyarchitects.co.nz
The Copyright of these drawings and all parts thereof remain the property of Avery AssociatesTeam Architects Limited

Job No.	Scale (A3):	Sheet no.	DATE
4241	1:200	P1.05	15/04/2021
Sections			REVISION

avery associates
teamarchitects

auckland | hamilton | napier | new plymouth
palmerston north | wellington | christchurch
greymouth | wanaka | dunedin

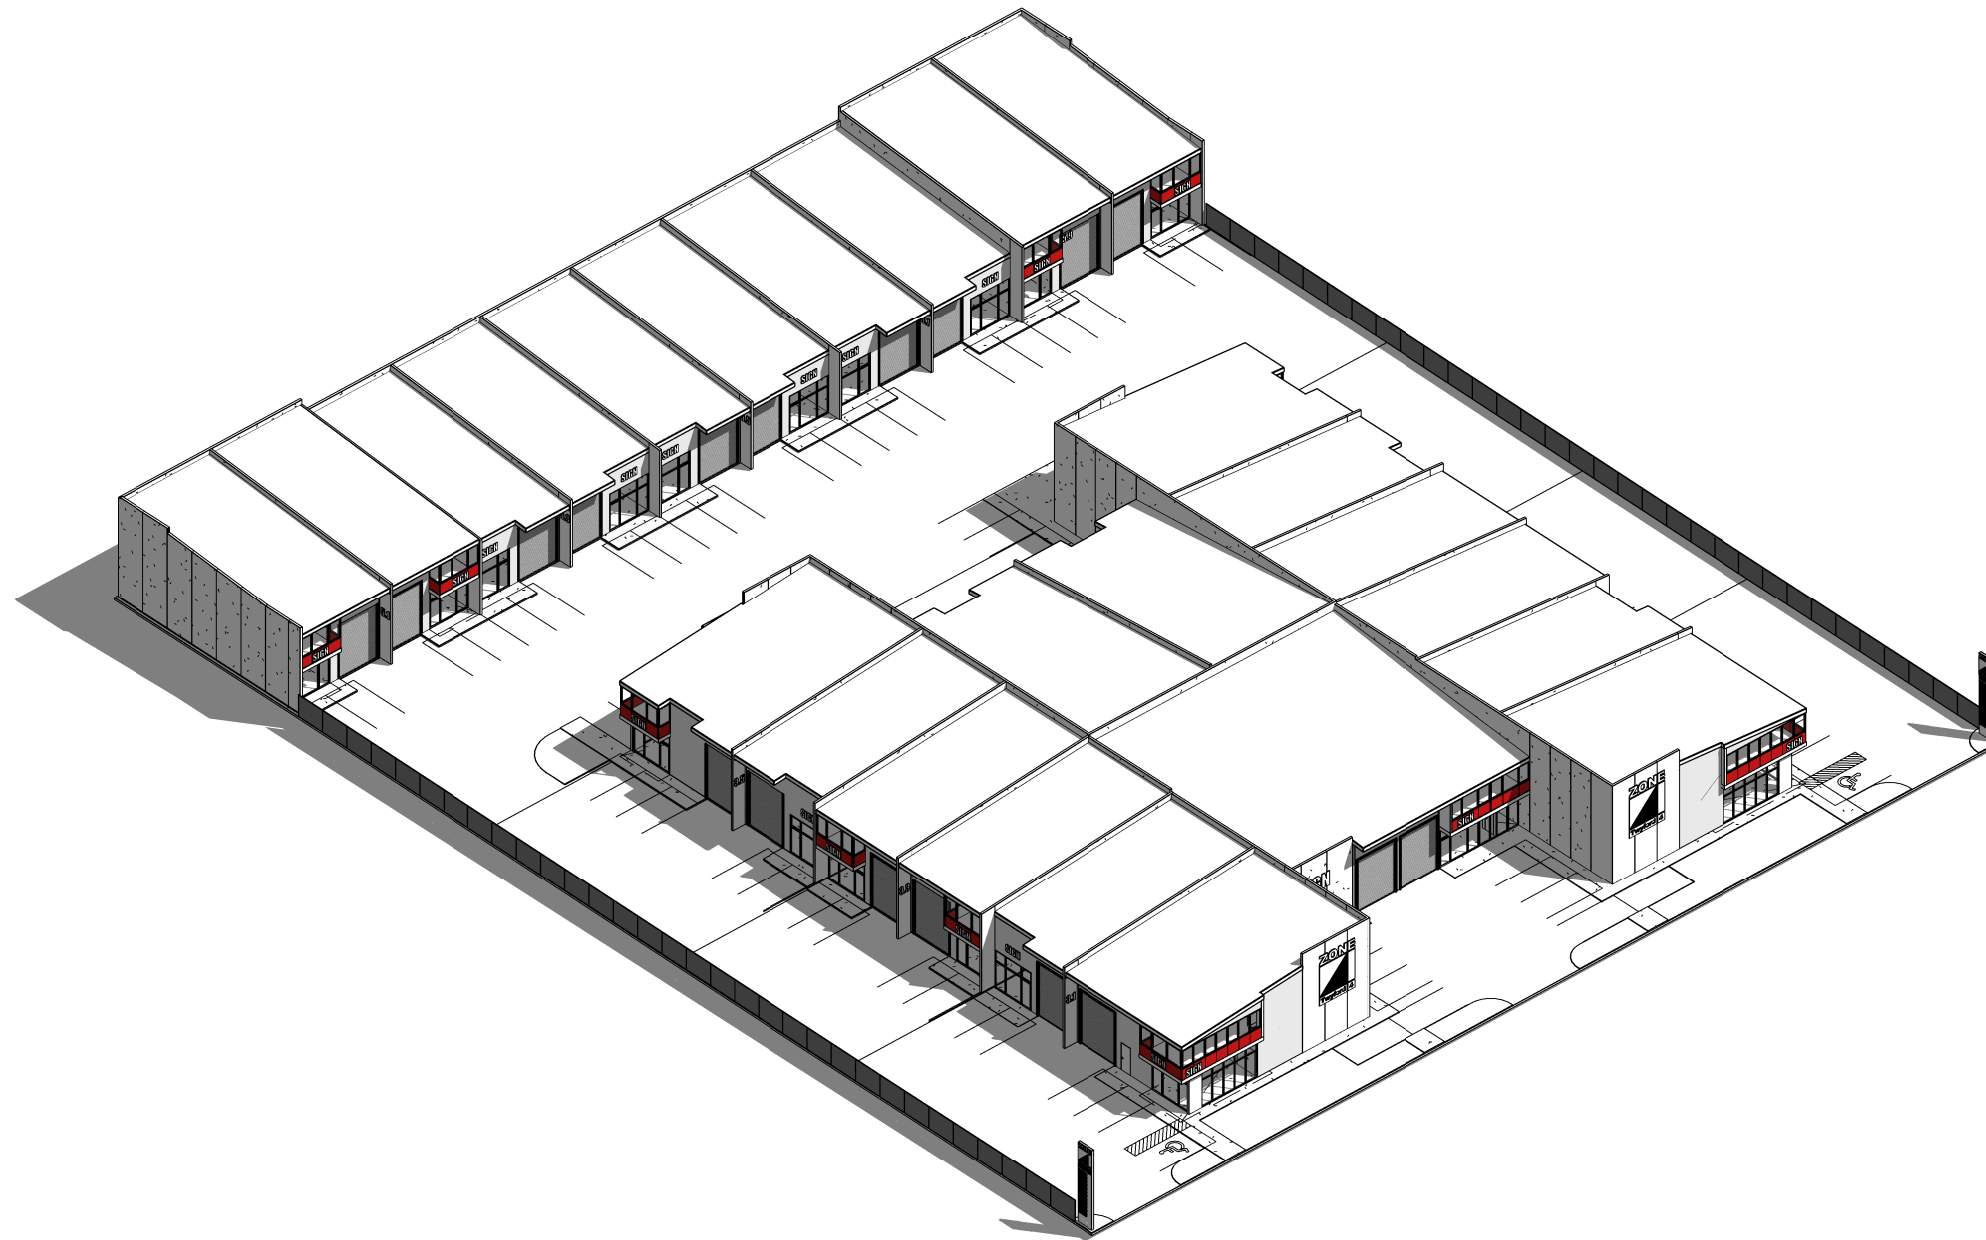

ZONE 4 Industrial

Twyford Road

Avery Associates Team Architects Ltd PO Box 37701, Parnell, Auckland 1151, New Zealand
 t 09 6384449 e www.averyarchitects.co.nz
 The Copyright of these drawings and all parts thereof remain the property of Avery AssociatesTeam Architects Limited

Job No.
4241

Scale (A3):

Sheet no.
P1.06

Overall Exterior View

DATE
15/04/2021

REVISION

avery associates
teamarchitects

auckland | hamilton | napier | new plymouth
 palmerston north | wellington | christchurch
 greymouth | wanaka | dunedin



ZONE 4 Industrial

Twyford Road

Avery Associates Team Architects Ltd PO Box 37701, Parnell, Auckland 1151, New Zealand
 t 09 6384449 e www.averyarchitects.co.nz
 The Copyright of these drawings and all parts thereof remain the property of Avery AssociatesTeam Architects Limited

Job No.	Scale (A3):	Sheet no.	
4241		P1.07	Exterior View A

DATE	
15/04/2021	

REVISION

avery associates
teamarchitects

auckland | hamilton | napier | new plymouth
 palmerston north | wellington | christchurch
 greymouth | wanaka | dunedin



ZONE 4 Industrial

Twyford Road

Avery Associates Team Architects Ltd PO Box 37701, Parnell, Auckland 1151, New Zealand
 t 09 6384449 e www.averyarchitects.co.nz
 The Copyright of these drawings and all parts thereof remain the property of Avery AssociatesTeam Architects Limited

Job No.	Scale (A3):	Sheet no.	
4241		P1.08	Exterior View B

DATE	
15/04/2021	

REVISION

avery associates
teamarchitects

auckland | hamilton | napier | new plymouth
 palmerston north | wellington | christchurch
 greymouth | wanaka | dunedin



ZONE 4 Industrial

Twyford Road

Avery Associates Team Architects Ltd PO Box 37701, Parnell, Auckland 1151, New Zealand
 t 09 6384449 e www.averyarchitects.co.nz
 The Copyright of these drawings and all parts thereof remain the property of Avery AssociatesTeam Architects Limited

Job No.	Scale (A3):	Sheet no.	
4241		P1.09	Exterior View C

DATE	
15/04/2021	

REVISION

avery associates
teamarchitects

auckland | hamilton | napier | new plymouth
 palmerston north | wellington | christchurch
 greymouth | wanaka | dunedin



ZONE 4 Industrial

Twyford Road

Avery Associates Team Architects Ltd PO Box 37701, Parnell, Auckland 1151, New Zealand
 t 09 6384449 e www.averyarchitects.co.nz
 The Copyright of these drawings and all parts thereof remain the property of Avery AssociatesTeam Architects Limited

Job No.	Scale (A3):	Sheet no.	
4241		P1.10	Bird's-eye View

DATE
15/04/2021

REVISION

avery associates
teamarchitects

auckland | hamilton | napier | new plymouth
 palmerston north | wellington | christchurch
 greymouth | wanaka | dunedin